


# PROPOSED PARKING IMPROVEMENTS

## OPTION B - TWO WAY SYSTEM

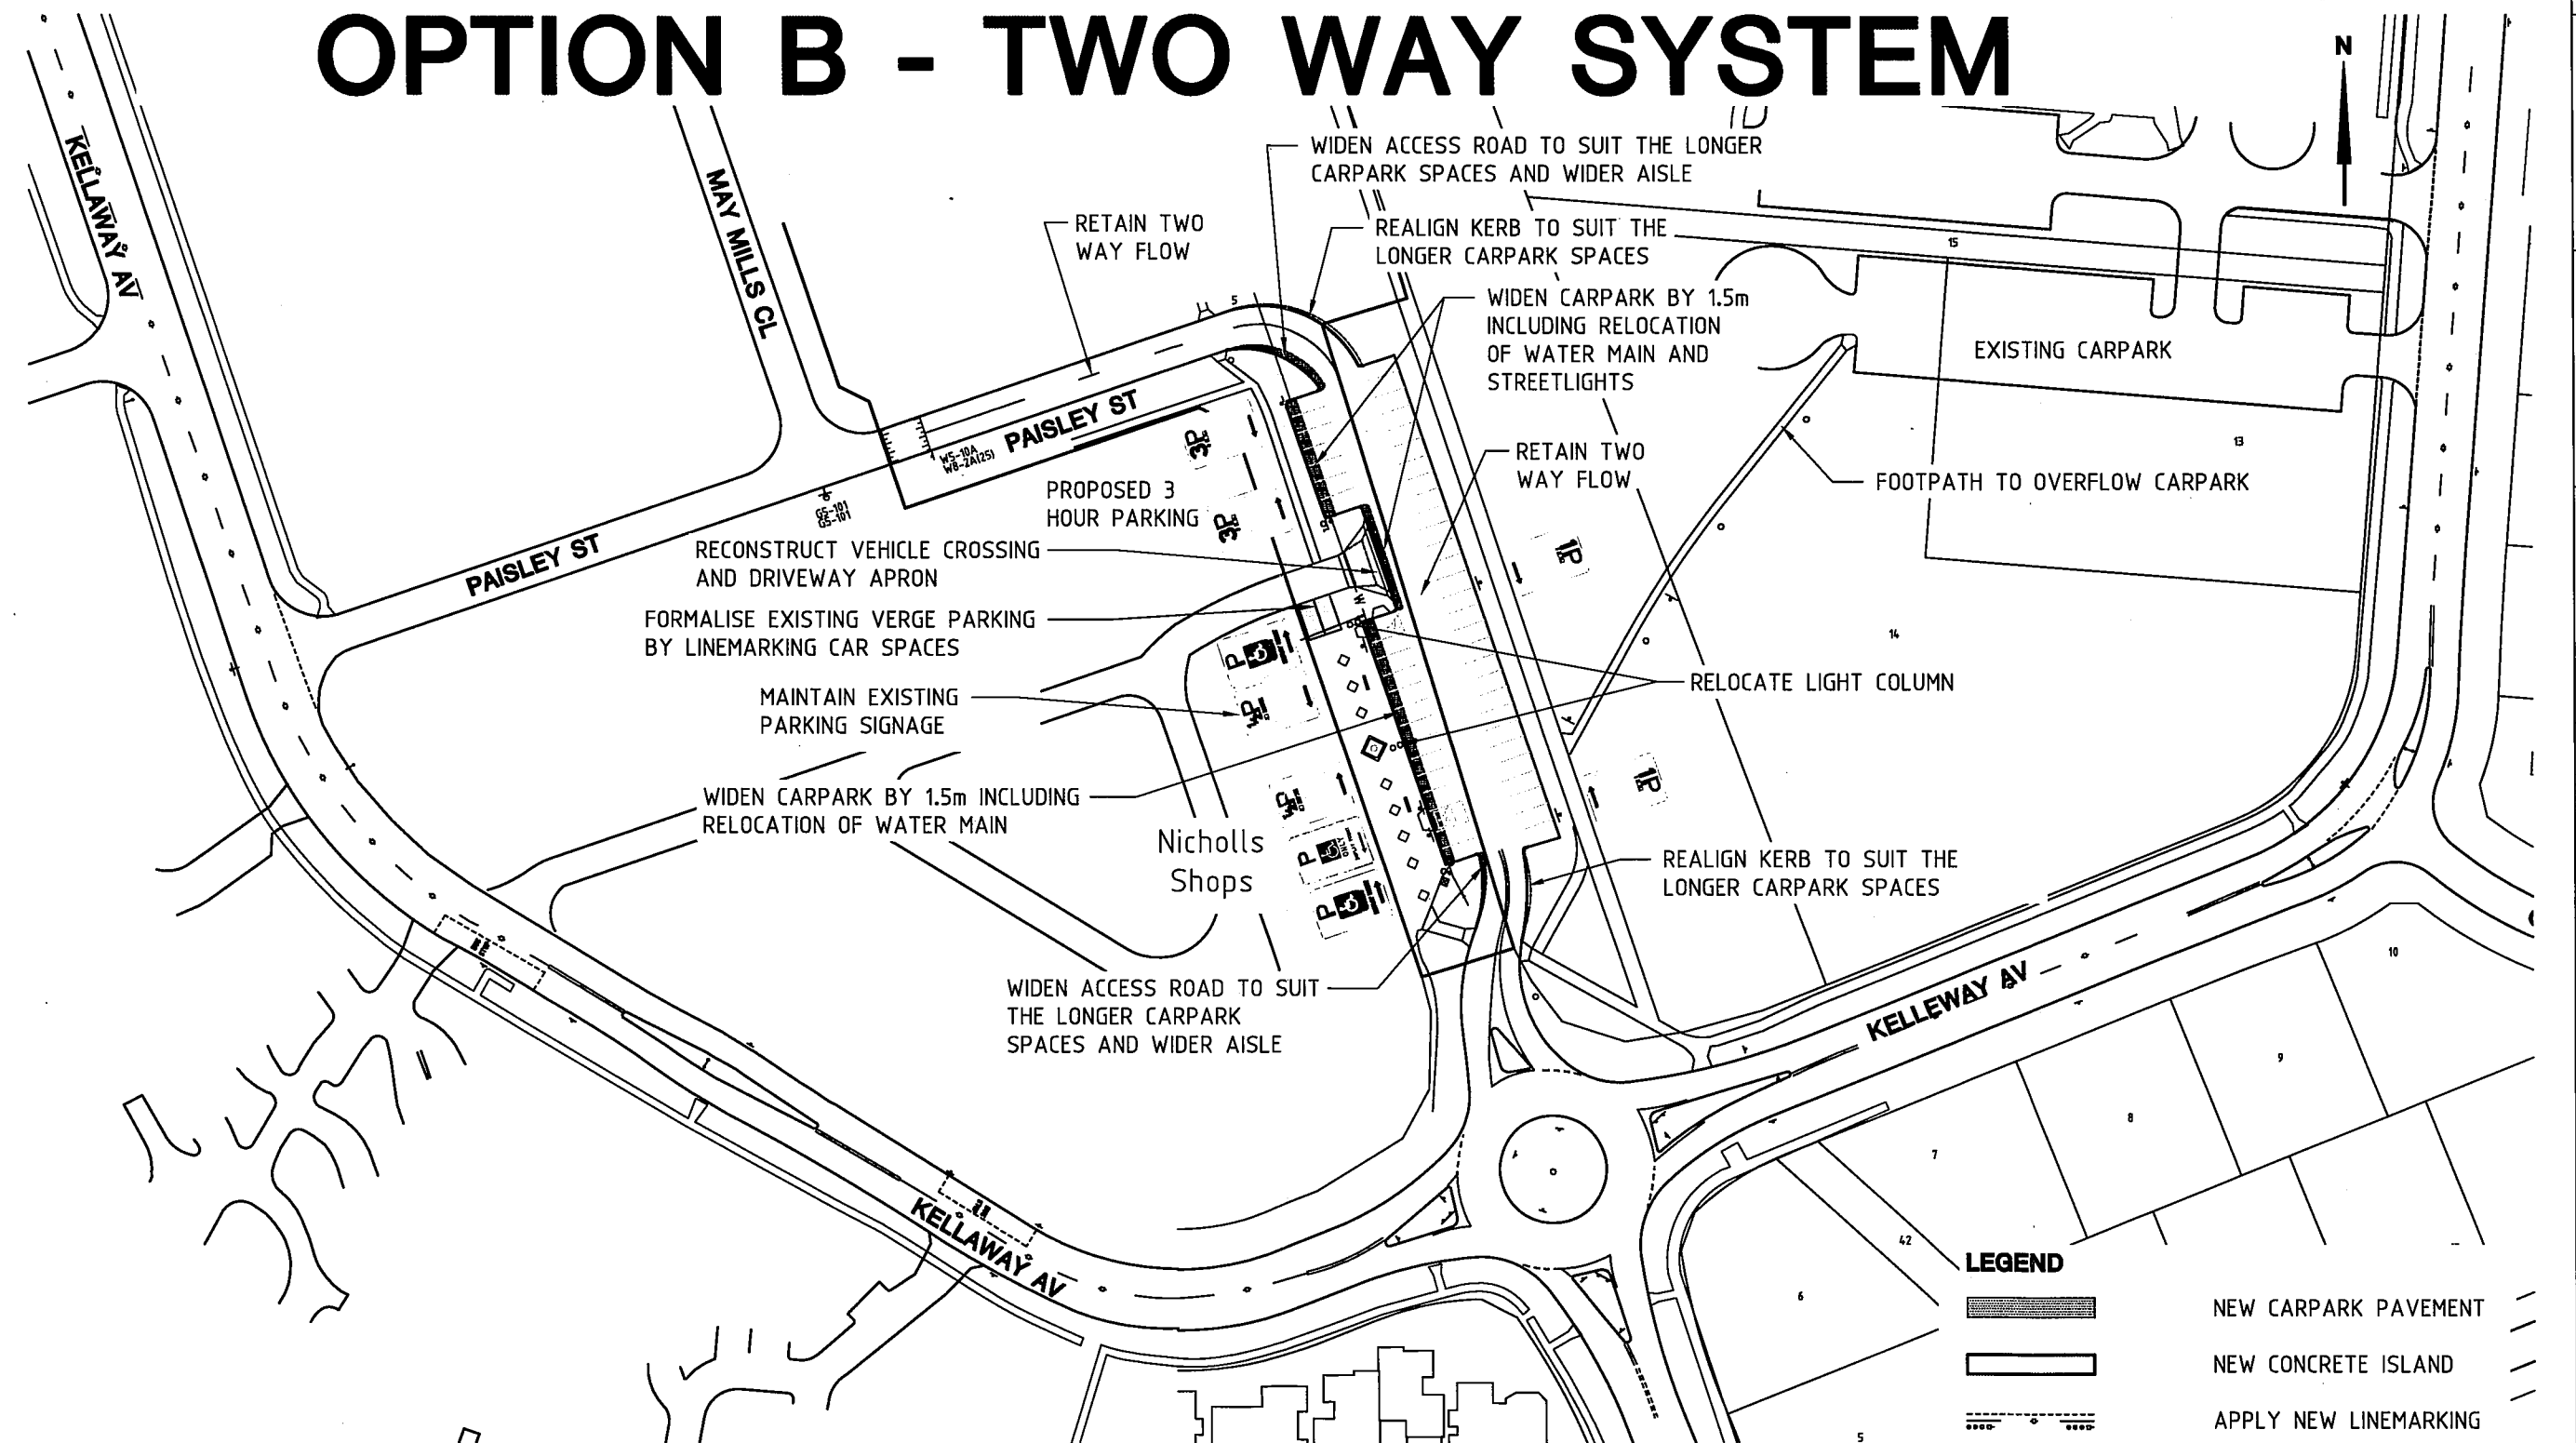

LEGEND	
	NEW CARPARK PAVEMENT
	NEW CONCRETE ISLAND
	APPLY NEW LINEMARKING

**CONTACT:**  
**ROADS ACT**  
 Attn: Tony Gill  
 Email: [Tony.Gill@act.gov.au](mailto:Tony.Gill@act.gov.au)  
 Telephone: 6207 6868

Scale  SCALE: A1 1:500, A3 1:1000	Design Agent  Consulting Engineers	Client Project Officer: Lingam Jatheendran 	Project		Drawing Title	
			NICHOLLS SHOPS PARKING IMPROVEMENTS		CONSULTATION PLAN - OPTION B	
Scale AS SHOWN	Date 20/04/09	Org. No. MNW 08024	Sheet 2	Revision 0		